




SITE PLAN
1/8"=1'-0"



SPHERE CLEAR GLOBE
WATER FEATURE

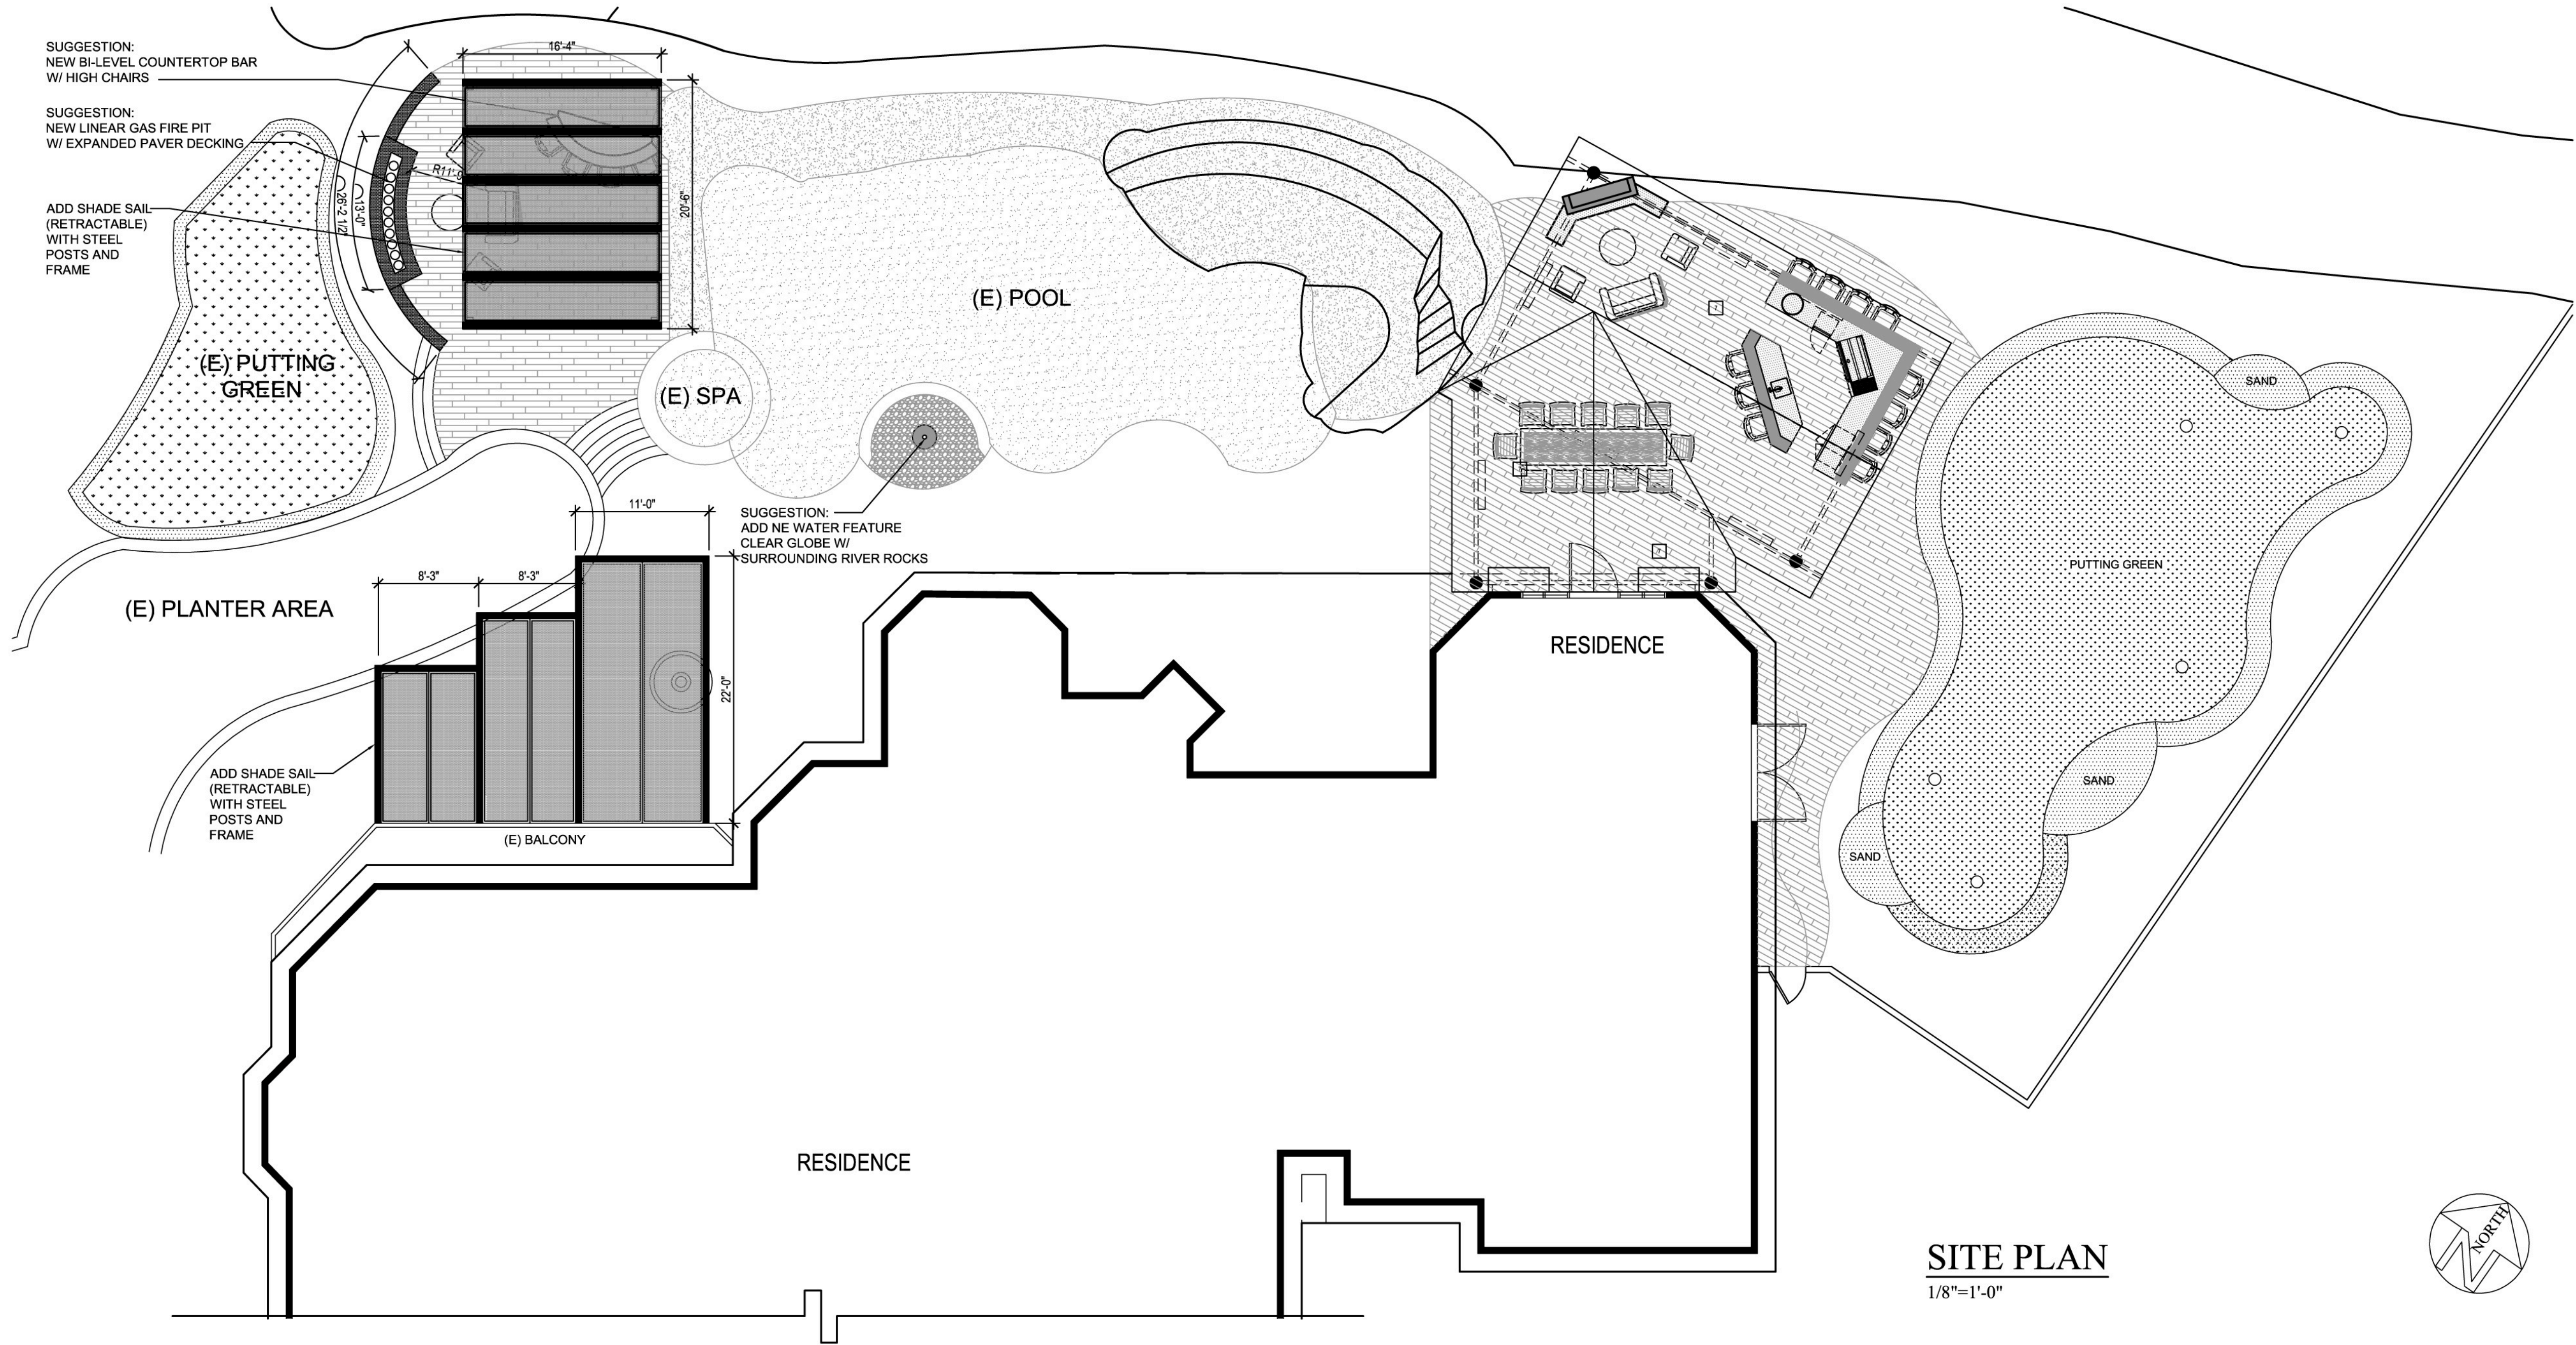


TWO TONES ARTIFICIAL TURF
PUTTING GREEN W/ SAND BUNKERS



SIMILAR DESIGN IDEA FOR LINEAR
FIRE PIT



RETRACTABLE SAIL SHADE W/
STEEL POSTS AND FRAMING

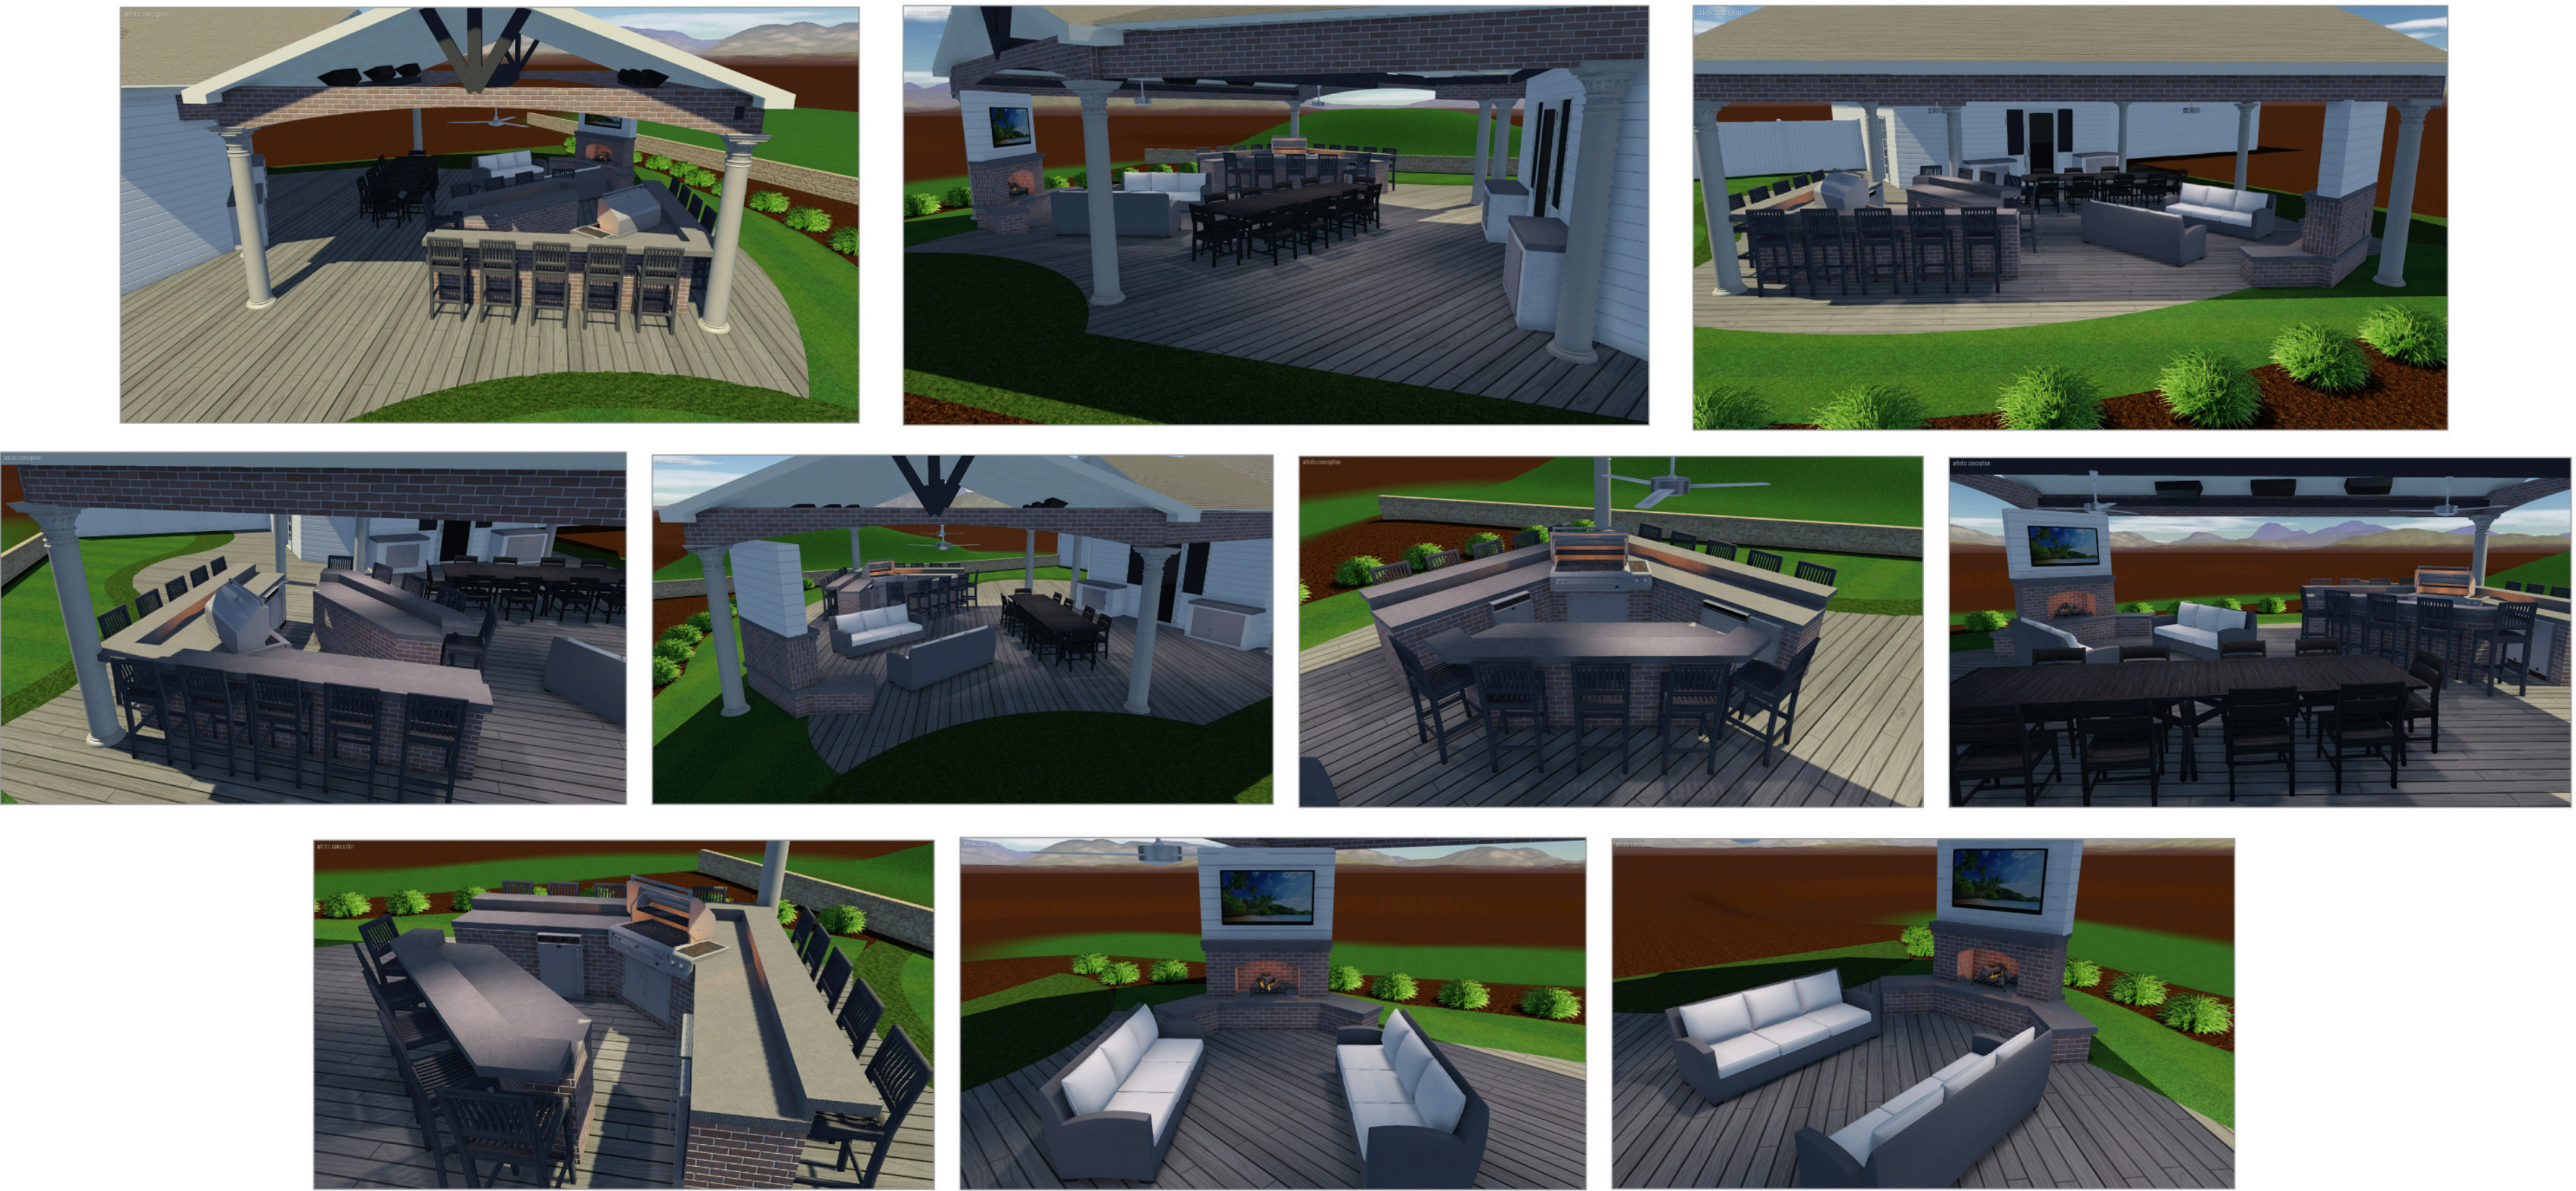

- NOTES:**
1. PLANS ARE FOR DESIGN INTENT ONLY AND NOT INTENDED FOR CONSTRUCTION.
 2. ALL GAS LINE AND ELECTRICAL LINE SHALL BE PER CITY CODE.
 3. UNLESS NOTED OTHERWISE ALL FIXTURES, ETC. ARE FURNISHED BY OWNER AND INSTALLED BY CONTRACTOR.
 4. CONTRACTOR SHALL VERIFY ALL DIMENSIONS IN FIELD INCLUDING ALL ITEMS.
 5. DESIGNER IS NOT RESPONSIBLE FOR CONTRACTORS ERRORS, DAMAGE, WATER ISSUE, CONCRETE CRACKS, AND DRAINAGE ISSUE.



NOTES:

- *ALL STEPS ON PLAN ARE SUBJECT TO AVAILABLE GRADE ELEVATION. STEPS MAY BE ADDED OR DELETED AT CONTRACTORS DISCRETION IF CHANGES ARE DUE TO ELEVATION REQUIREMENTS.
- *ALL SCORE LINES ON DRAWING ARE APPROXIMATE. ACTUAL FINISHED CONCRETE SCORES LINES MAY DIFFER SLIGHTLY IN LOCATION FROM DRAWING.
- *ALL HEIGHTS AND LOCATIONS OF RAISED STRUCTURES MAY BE SUBJECT TO HOMEOWNERS' APPROVAL. APPROVAL POTENTIAL CHANGES COULD OCCUR IF MANDATED BY EITHER.

PROJECT INFORMATION:

RESIDENCE
FULLERTON, CA 92832

SHEET DESCRIPTION	
CONCEPT PLANS	
SITE PLANS	
DESIGNED	DF
DRAWN	DF
CHECKED	
DATE	2-24-20
JOB NO.	-
SCALE	SEE PLANS
SHEET NUMBER	