



SIMILAR WATER TILE /
MINI-PEBBLE TEC.
FOR POOL



GAS FIRE BOWLS W/ WATER FEATURE




SIMILAR STYLE SPA AND POOL



SIMILAR STYLE FOUNTAINS




SIMILAR STEPPERS

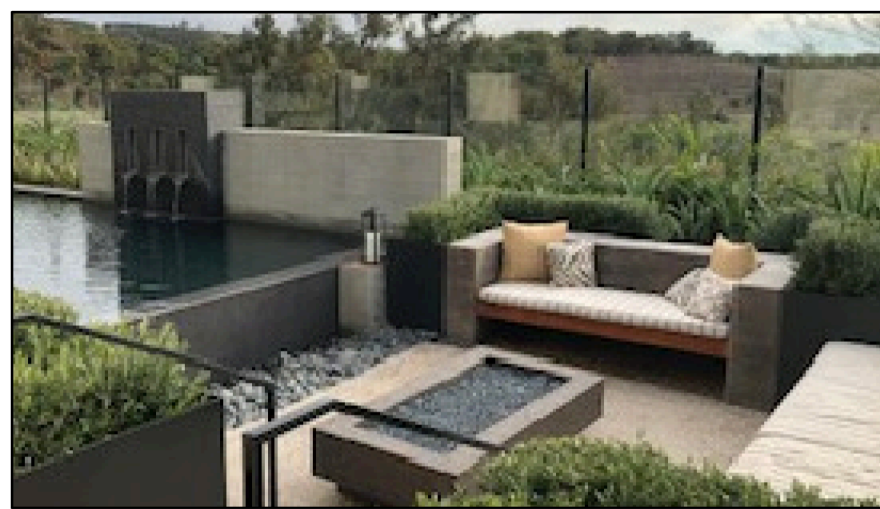

CREMA VOSCIONNE TILE
FOR PILASTER / BACK POOL WALL
OR SIMILAR



CHAMELEON GOLDEN WHITE TILE
FOR HARDSCAPE OR SIMILAR

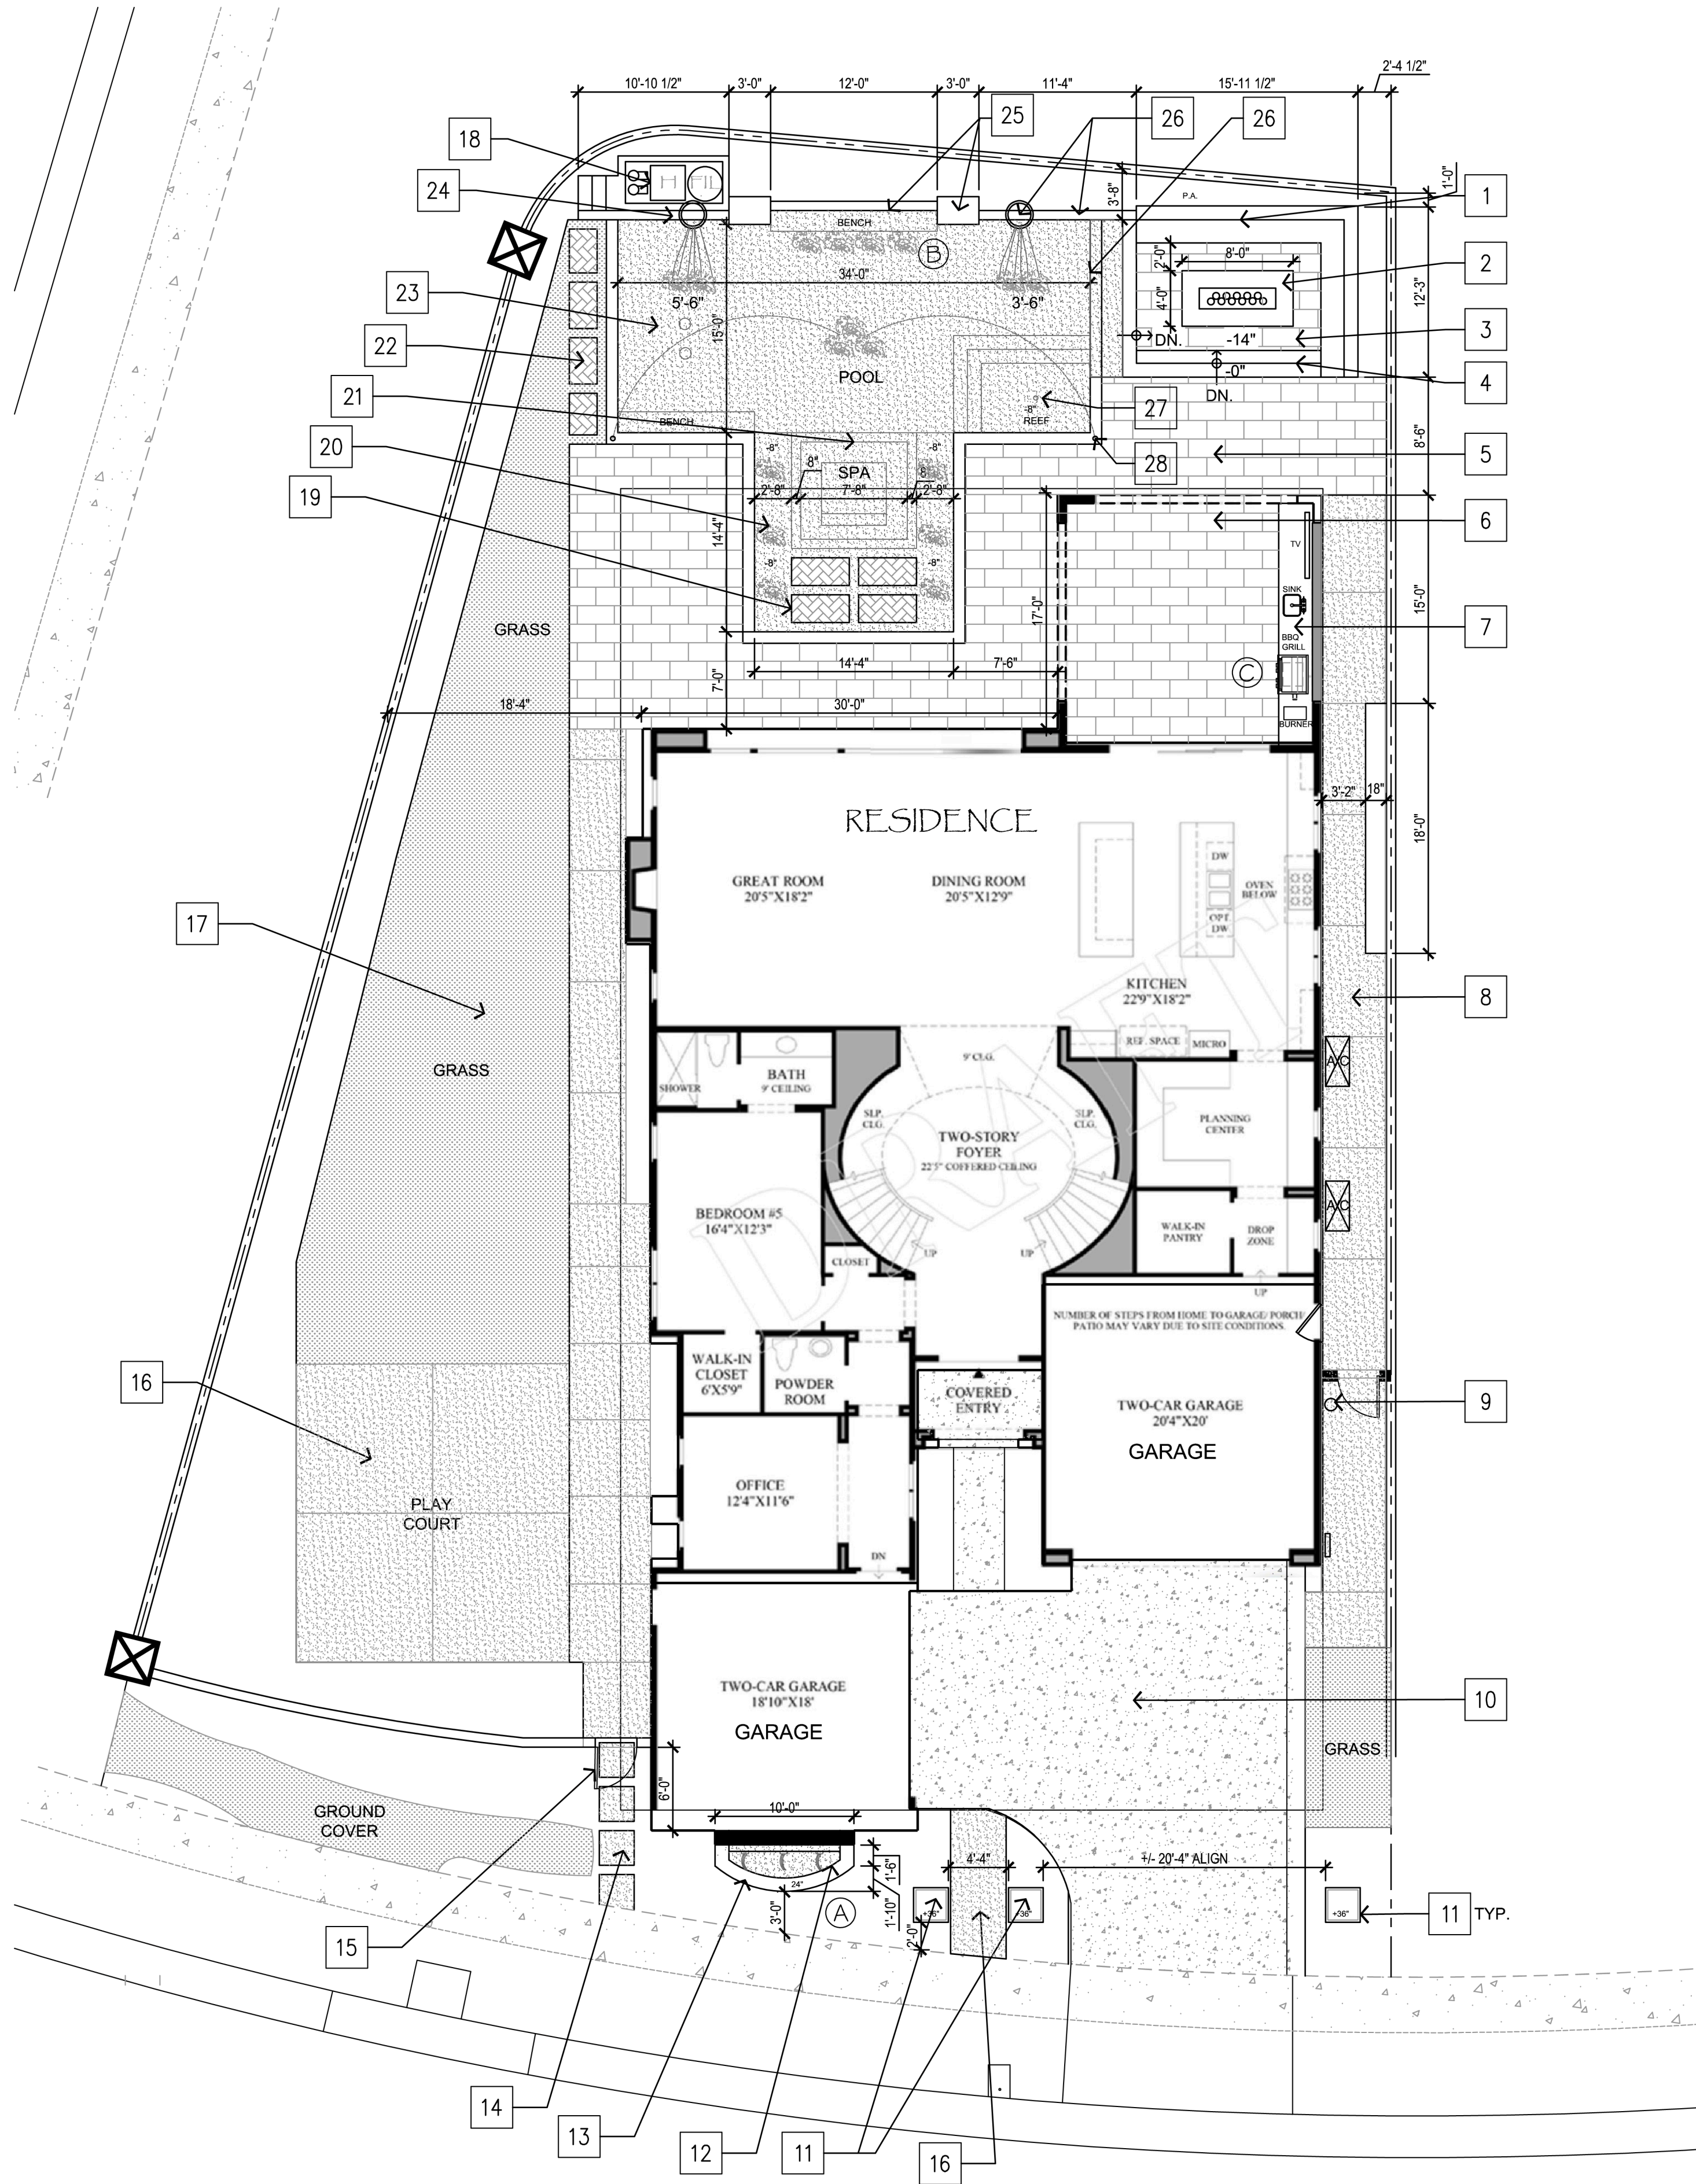

KEYNOTES	
1	16' HT. SEATING BENCH W/ 18" HT. BACKREST. VERIFY AT FIELD
2	+14" HT. FIRE PIT W/ SMOOTH STUCCO VENEER AND CAP. ADD CEMENT FIRE BALLS AND FIRE GLASS
3	-14" DEPRESSED TILE PLANK DECKING.
4	GRAY TONE TILE (SQ. EDGE) STEP PROVIDE STRIP LED LIGHT TUCK UNDER THE STEP
5	NEW OUTDOOR TILE OVER NEW CONCRETE BASE.
6	NEW OUTDOOR TILE OVER EXISTING CONCRETE BASE.
7	BBO GRANITE COUNTERTOP W/ FULL HT. BACK WALL W/ STUCCO VENEER AT FRONT AND BACK WALLS TO MATCH HOUSE ALL ACCESSORIES AND HOOD BY OWNER ADD HOT WATER
8	SAND FINISH CONCRETE WALK WAY W/ CONTROL JOINTS
9	LOCATION FOR (E) GAS METER AND ELECTRICAL PANEL
10	(E) CONCRETE DRIVEWAY TO REMAIN
11	(3) +36 HT. TILE VENEER / CAP PILASTER W/ 1" INSET AT CENTER. OPTION: ADD URN AT TOP BY OWNER AND INSTALLED BY CONTRACTOR. PROVIDE IRRIGATION
12	+36" HT. TILE VENEER AND CAP BACK PLANTER WALL W/ (3) 12" WIDE SHEAR DESCENT TO CATCH BASIN. ADD 3 H2O WATER LIGHTS. VERIFY IN FIELD FOR HEIGHTS
13	+18 HT. TILE VENEER AND CAP. WALL
14	STEPPING (PAVER) PADS O/ CONCRETE BASE W/ SURROUNDING COVER COVER PLANTS
15	ADD NEW 48" WIDE WOOD GATE TO MATCH (E) POOL SAFE AT 5'-0" HT.
16	NATURAL GREY CONCRETE
17	ARTIFICIAL GRASS
18	DEPRESSED PLATFORM AREA FOR POOL/SPA EQUIPMENT W/ MIN. 3 STEPS DOWN. VERIFY AT FIELD FOR NO EQUIPMENT IS SHOWING FRONT FRONT POOL VIEW (NO EYE VIEW)
19	PADS W/ SURROUNDING WATER AND LED LIGHT. STONE TILE PAVE, TYP.
20	(4) VOLCANO FOUNTAIN W/ LED COLOR LIGHTS
21	HOT JACUZZI FLUSH WITH WATER LINE IN POOL
22	STEPPING (PAVER) PADS OVER CONCRETE BASE W/ SURROUNDING GRASS
23	POOL W/ LIGHT COLORED CONCRETE (SQ. EDGE) COPING, WATER LINE TILE, QUARTZ LAYER, & LED LIGHTS
24	+36" HT. LOW WALL W/ TILE/STONE VENEER AND CAP. SEE ELEVATION. ADD WATER/GAS FIRE BOWL. SELECT BY OWNER AND INSTALLED BY CONTRACTOR
25	+5'-0" WATER WALL TO POOL W/ LINEAR STRIP OF SHEAR DESCENT. TILE/STONE VENEER AND TOP W/ 2" INSET WATER TILE AT CENTER. SEE ELEVATION
26	SPILLWAY WALL W/ TILE VENEER TO CATCH BASIN BELOW. ADD COLORED LED LIGHTS AND MINI-PEBBLE TEC OR SIMILAR
27	8" DEEP WATER REEF W/ UMBRELLA SLEEVE
28	ADD 2 FOUNTAIN SPITTERS AT EACH CORNER OF POOL. W/ LED LIGHTS

CONSTRUCTION PLAN
SCALE: 1/8"=1'-0"

